


IF NOT 25 mm ADJUST SCALES

SCALE(S) SHOWN ARE INTENDED FOR TABLOID (11x17) SIZE DRAWINGS UNLESS NOTED OTHERWISE

PLOT DATE: 6/27/2020 2:37:15 PM  
 SAVE DATE: 6/27/2020 2:00:28 PM  
 DWG PATH: \\sreg-1s-01\working\2020-4392-00\_public\working\_dwg\4963-00-re-grand\_coulee-illum-20200519.dwg

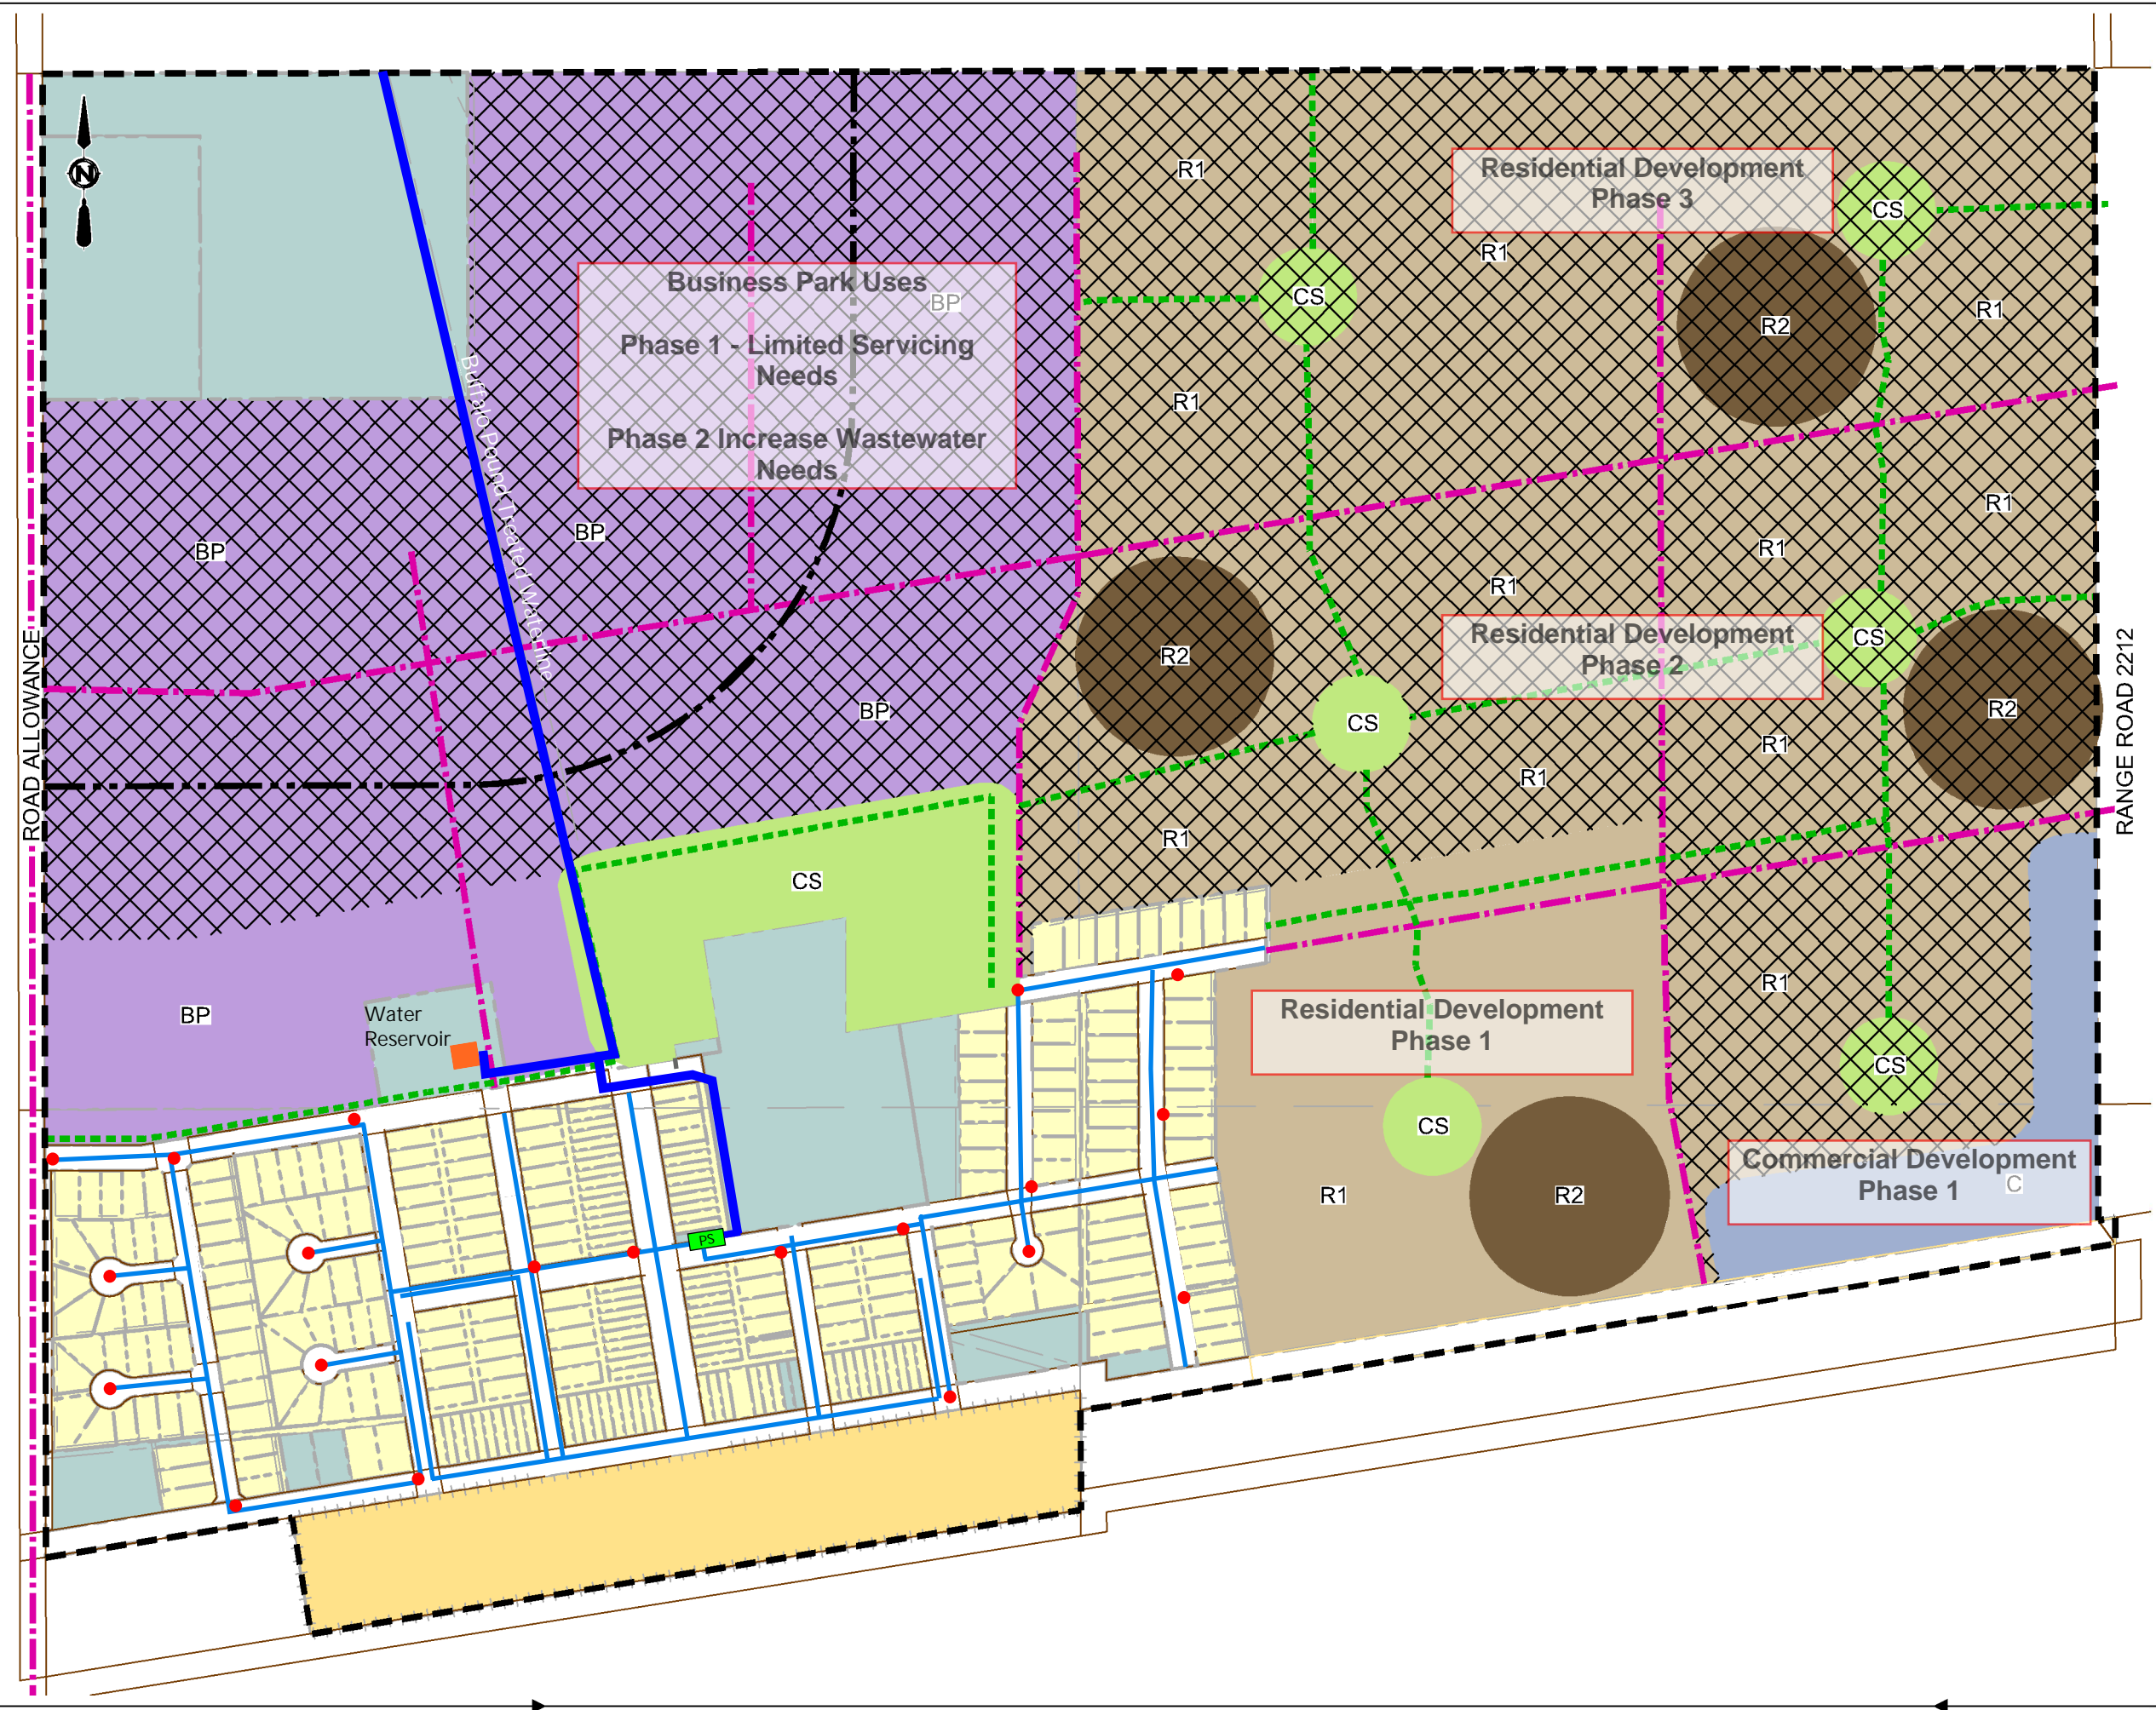

- LEGEND**
- TOWN BOUNDARY
  - - - MAJOR ROAD
  - - - PATHWAY
  - HYDRANT
  - PUMPHOUSE
  - WATER SUPPLY LINE
  - WATER SUPPLY MAIN
  - WATER RESERVOIR
  - - - 300 m LAGOON BUFFER

APPENDIX "D1"  
 Future Growth Water Servicing Map  
 TOWN OF GRAND COULEE